



Dining Room West Wall (Backs to Sitting Room) Sheet 2

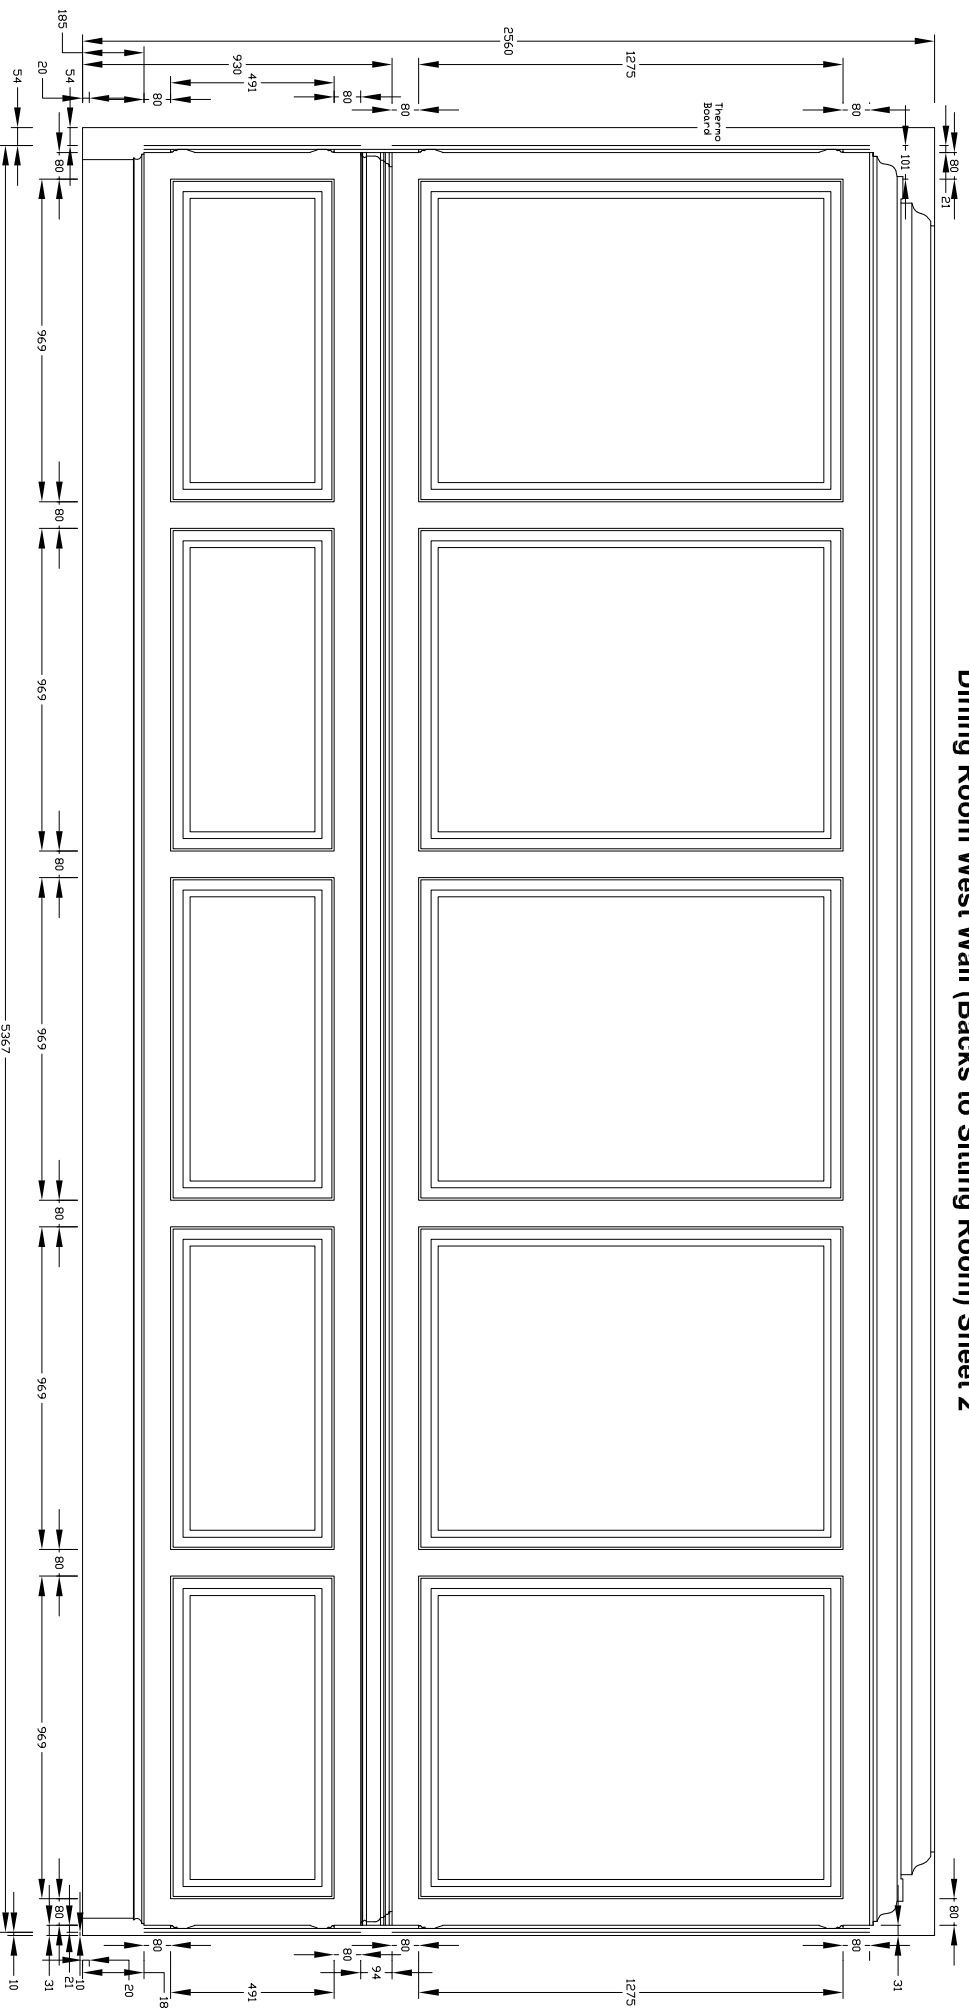

Dining Room West wall

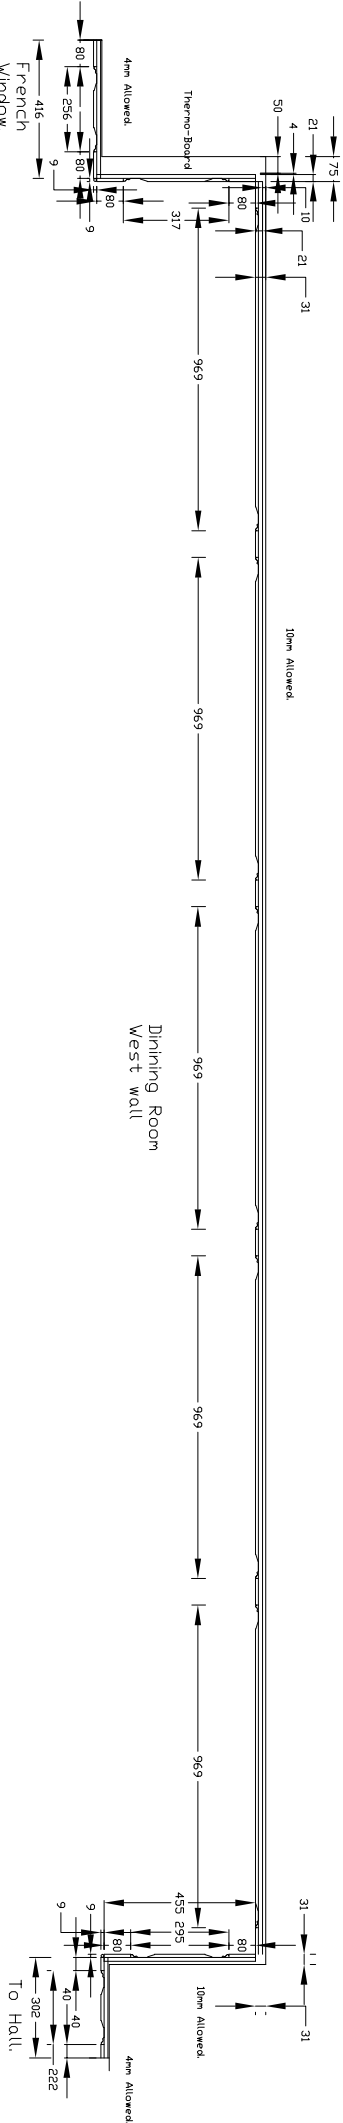

Dining Room West wall